


47x195 CEILING JOISTS @ 400%

3080
FFL

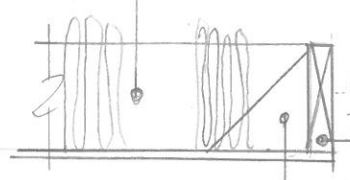

47x195 C24 Bolted
To BRICKWORK @ 600%
CEILING JOIST HANGERS @
400%

TYPICAL CEILING JOIST CONNECTION

NEW 47x195 JACK RAFTERS @ 400% - C24

NEW 47x195 CEILING JOISTS @ 400% - C24

EXISTING JACK RAFTERS


47x195 JOISTS & RAFTERS @ 400%

EXIST. SLATE ROOF

EXIST. HIGH LEVEL POFF

LIP/L FACIA & SOFFIT
BOARDS WITH CONTINUOUS
VENTILATION
SEE DRS N° PAA/001

47x285 HIP RAFTER x 2
C24 GRADE

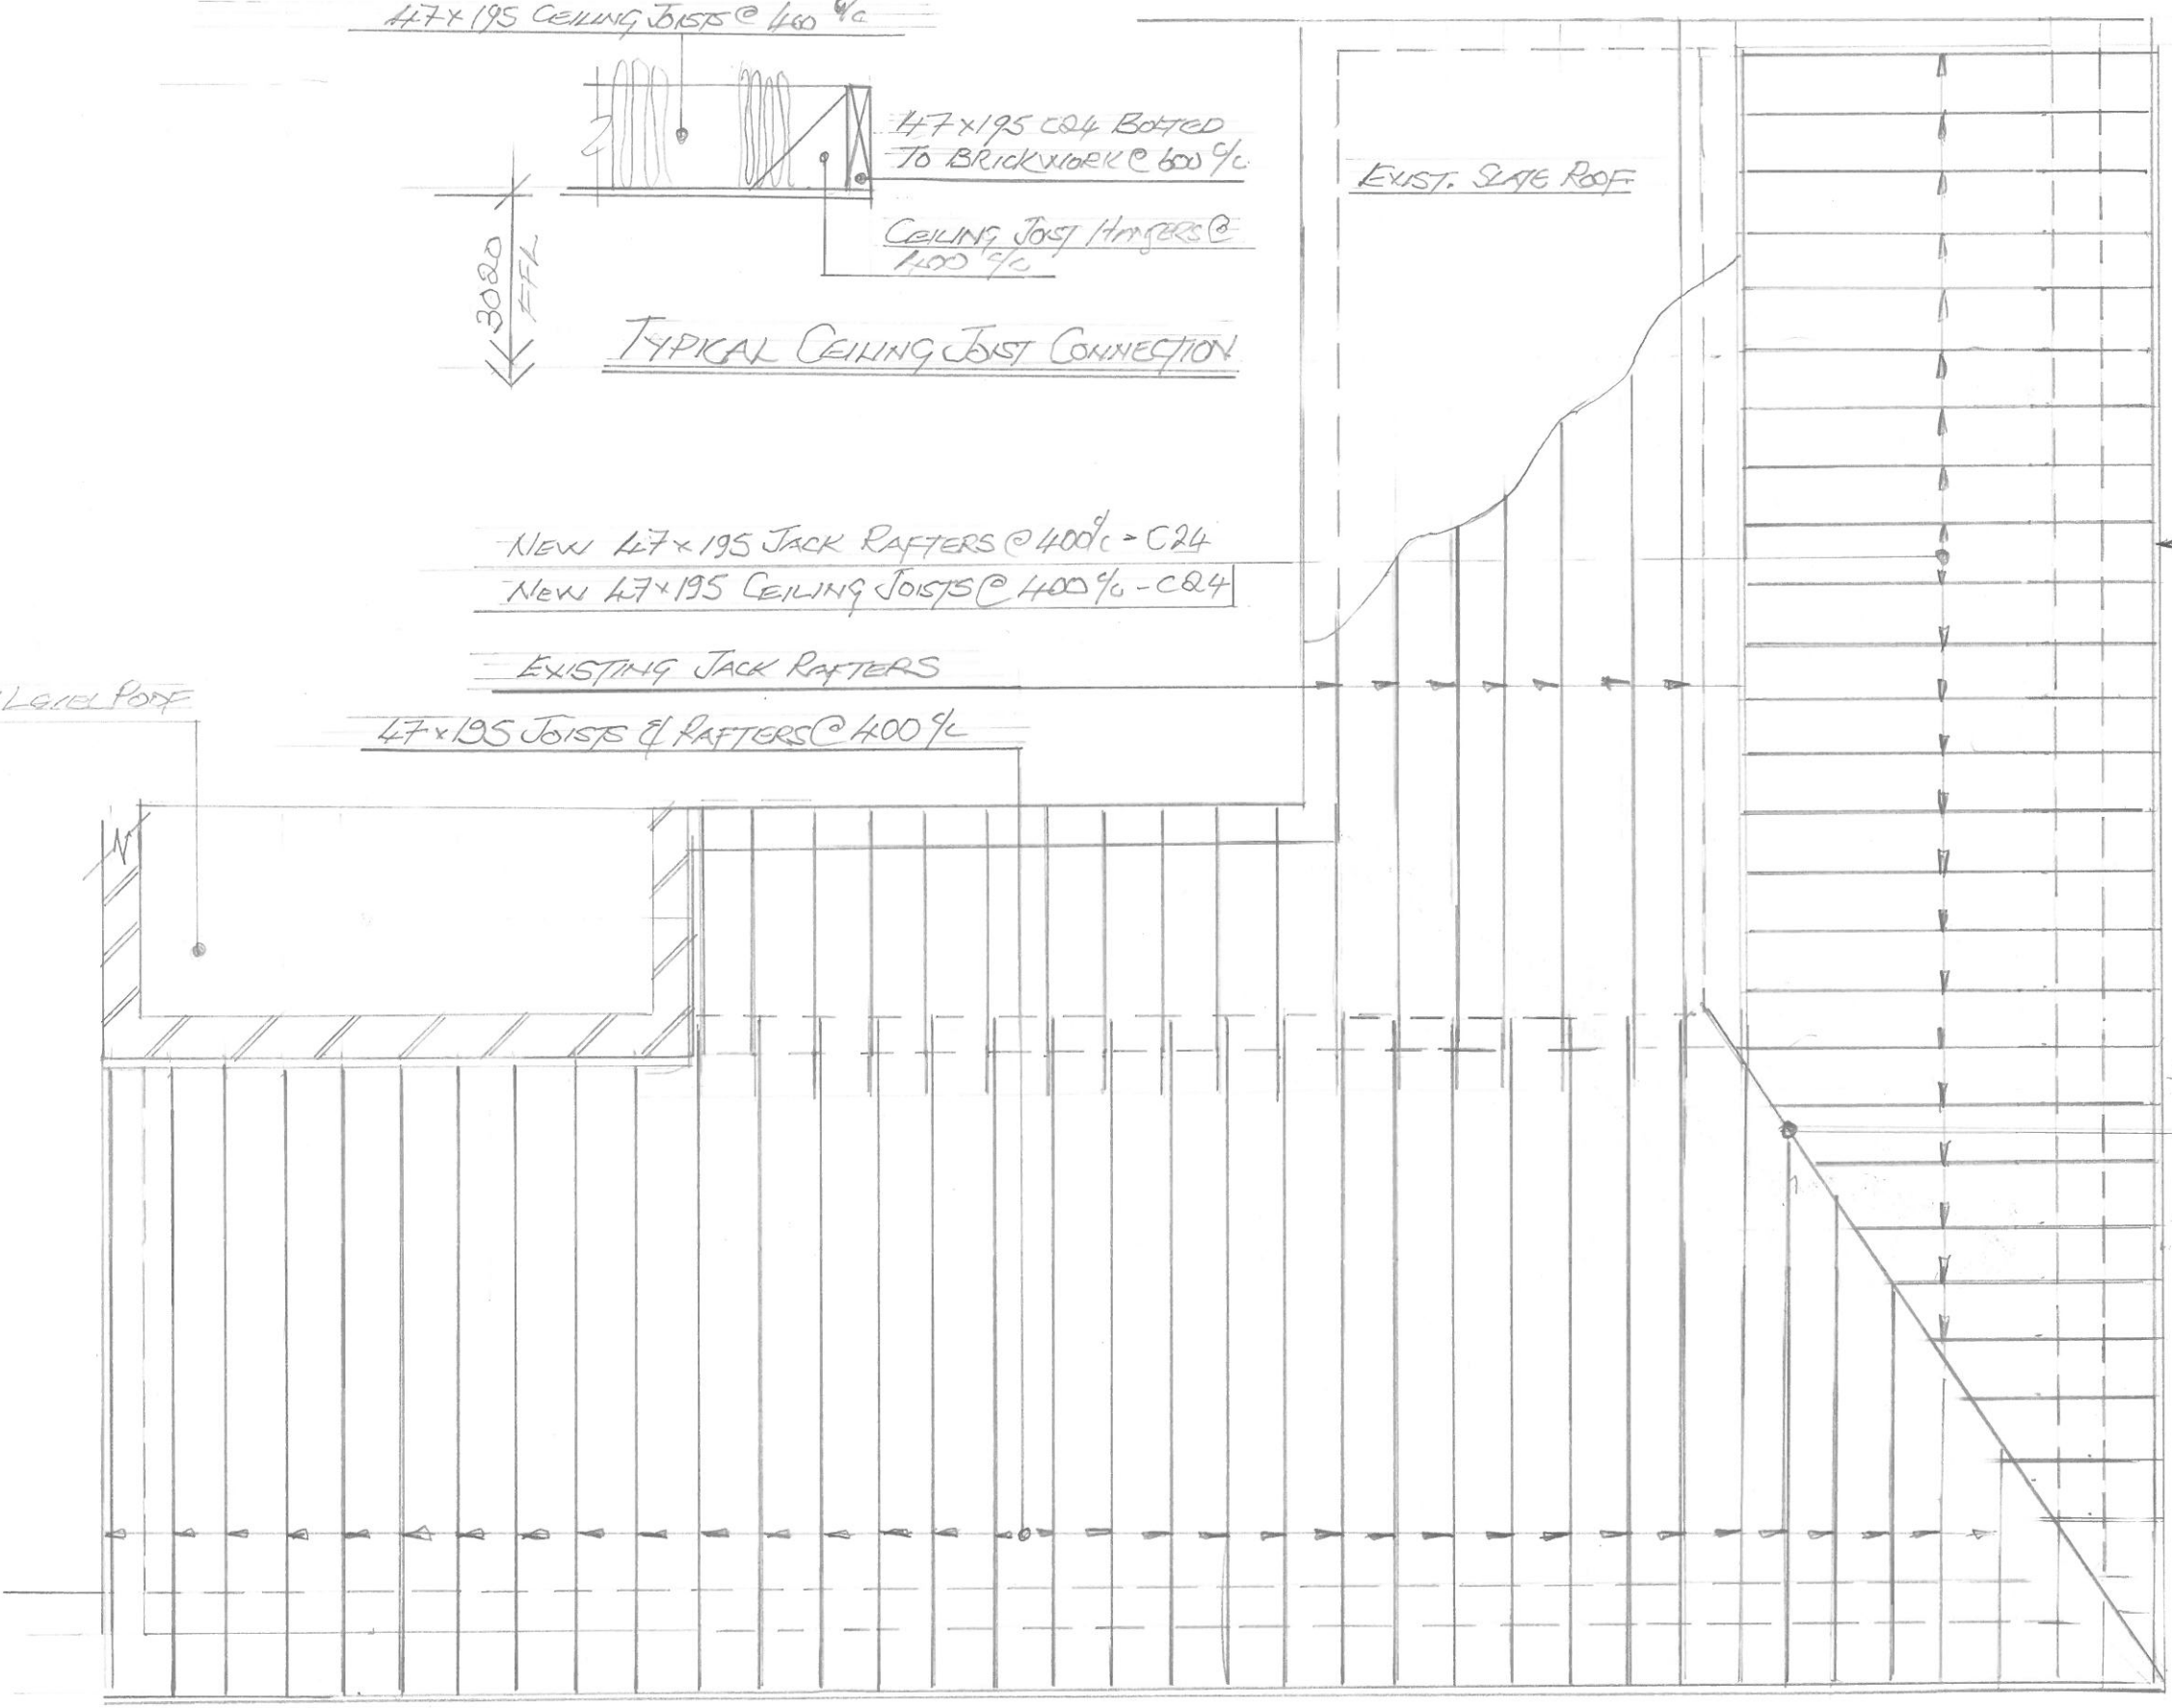

PLAN ON RAFTER & CEILING JOIST LAYOUT FOR BAR EXTENSION

BRIDGE END MASONIC
CHARITABLE TRUST
COYCHURCH ROAD,
BRIDGE END CF31 2AP

PROPOSED ROOF PLAN
GROUND FLOOR BAR
EXTENSION.

SCALE 1/50 & 1/20

DRAWN P.A. AURREY

DRS N° PAA/003